


F. H. WA. REGION NO.	STATE	FED. AID PROJ. NO.	SHEET NO.	TOTAL SHEETS
3	MD.	SEE TITLE SHEET		

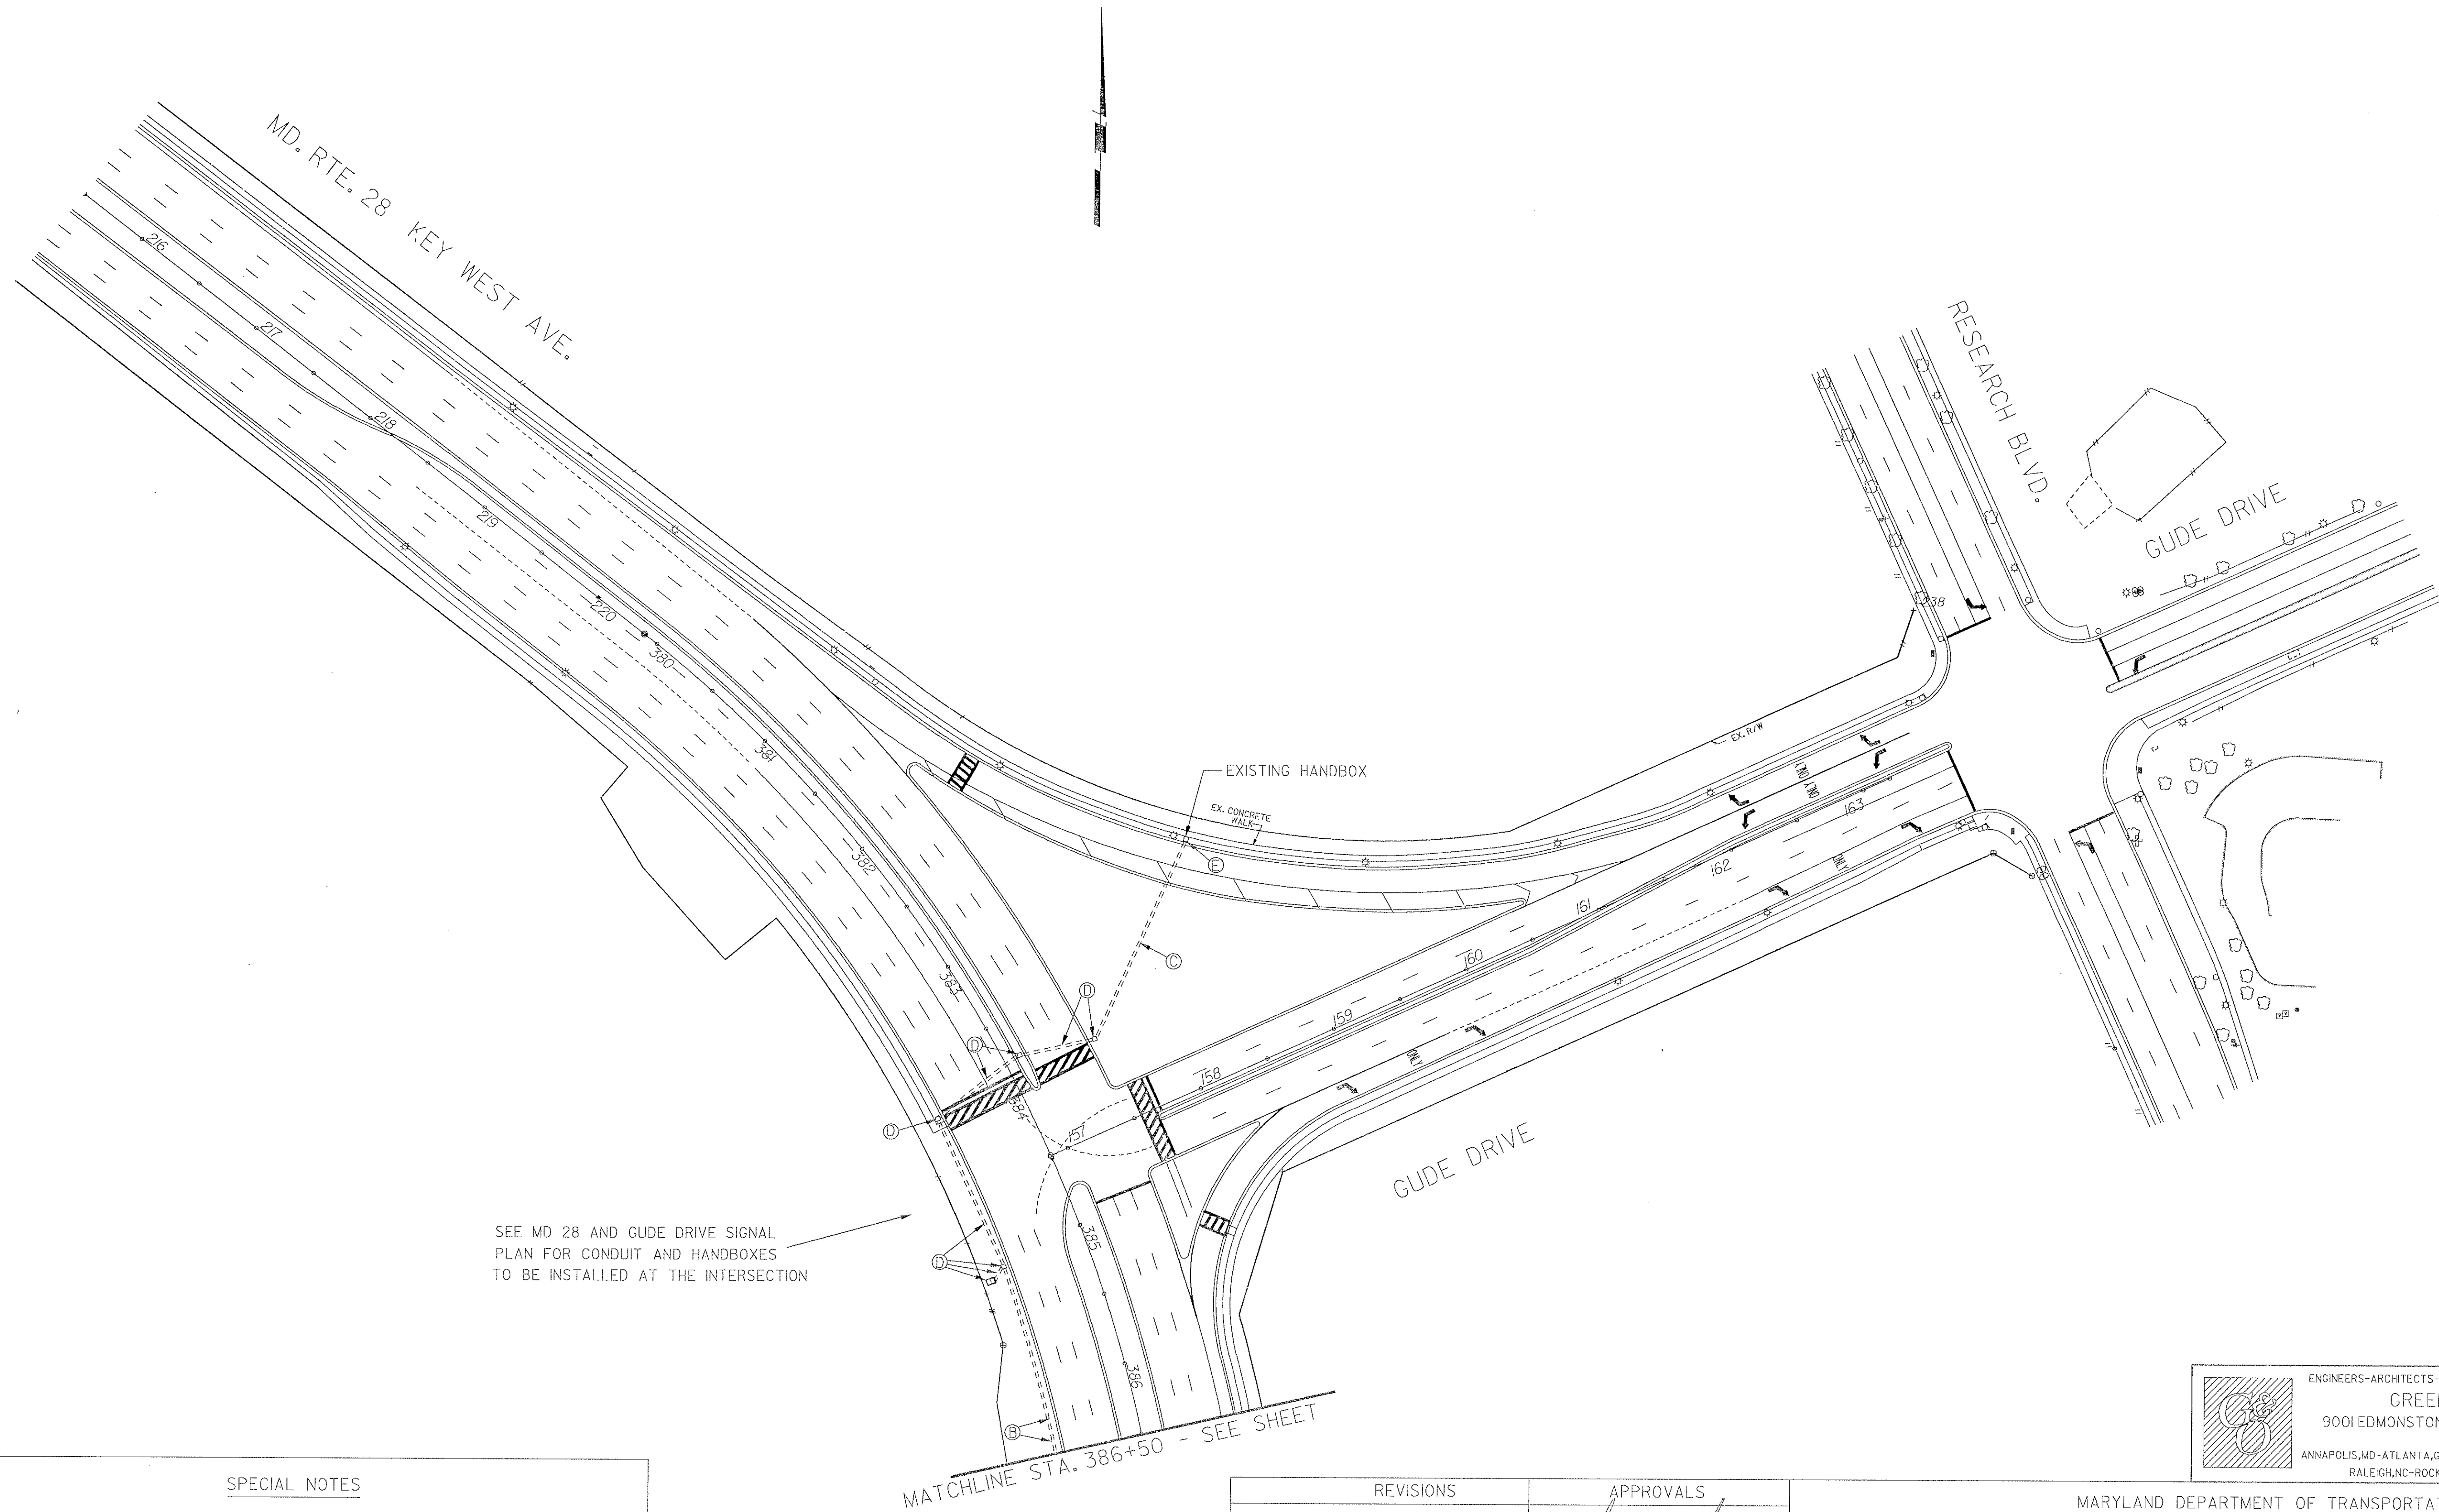

SEE MD 28 AND GUDE DRIVE SIGNAL
PLAN FOR CONDUIT AND HANDBOXES
TO BE INSTALLED AT THE INTERSECTION

MATCHLINE STA. 386+50 - SEE SHEET

LEGEND	SPECIAL NOTES
PROPOSED GEOMETRY: == OR -- EXISTING GEOMETRY: == OR --	
LEGEND OF UNDERGROUND AND OVERHEAD UTILITIES	
AERIAL CABLE: A—A ELECTRIC: E—E TELEPHONE: T—T GAS: G—G SEWER: S—S WATER: W—W CABLE TV: TV—TV STORM SEWER: ---	<p>1. SPLICING OF INTERCONNECT CABLE SHALL BE PERFORMED BY MONTGOMERY COUNTY. THE CONTRACTOR SHALL BE RESPONSIBLE FOR ROUTING OF INTERCONNECT CABLE AND SHALL PROPERLY LABEL EACH CABLE IN THE BASE OF EACH CABINET. CONTACT MR. BRUCE MANGUM OF MCDOT AT 301-217-2190 SEVENTY-TWO HOURS IN ADVANCE OF THE INTENDED WORK.</p> <p>2. INTERCONNECT TO EXISTING SIGNALS SHALL BE MAINTAINED AT ALL TIMES. THE CONTRACTOR MAY BE REQUIRED TO REROUTE EXISTING CABLE OR INSTALL NEW TEMPORARY CABLE TO MAINTAIN INTERCONNECT DURING CONSTRUCTION.</p>

REVISIONS	APPROVALS	MARYLAND DEPARTMENT OF TRANSPORTATION STATE HIGHWAY ADMINISTRATION - OFFICE OF TRAFFIC & SAFETY TRAFFIC ENGINEERING DESIGN DIVISION			
	<i>[Signature]</i> CHIEF, SIGN DESIGN SECTION	DRAWN BY	S. CHERNACK OF G&O	MD 28 FROM GUDE DRIVE TO HURLEY AVENUE TRAFFIC SIGNAL INTERCONNECT PLAN	
	<i>[Signature]</i> ASST. DISTRICT ENGINEER, TRAFFIC	DES. BY	M. MILLER OF G&O	COUNTY: MONTGOMERY	
	<i>[Signature]</i> CHIEF, TRAFFIC ENGINEERING DESIGN DIVISION	CHK. BY		DATE: 10-25-93	F.A.P. NO. SEE TITLE SHEET
	DIRECTOR, OFFICE OF TRAFFIC AND SAFETY	SCALE: 1" = 60'	S.H.A. NO. M 528-503-371	TS/FILE NO. T5-858	SHEET NO. 1 OF 4

ENGINEERS-ARCHITECTS-PLANNERS-SCIENTISTS-SURVEYORS-PHOTOGRAMMETRISTS
GREENHORNE & O'MARA, INC.
9001 EDMONSTON ROAD, GREENBELT, MARYLAND 20770
(301) 982-2800
ANNAPOLIS, MD - ATLANTA, GA - CULPEPER, VA - DENVER, CO - FAIRFAX, VA - HARRISBURG, PA
RALEIGH, NC - ROCKVILLE, MD - TAMPA, FLA - WEST PALM BEACH, FLA